


GRASSMOOR EAST CONCEPT PLAN

Landscape and habitat enhancement combined with natural flood management

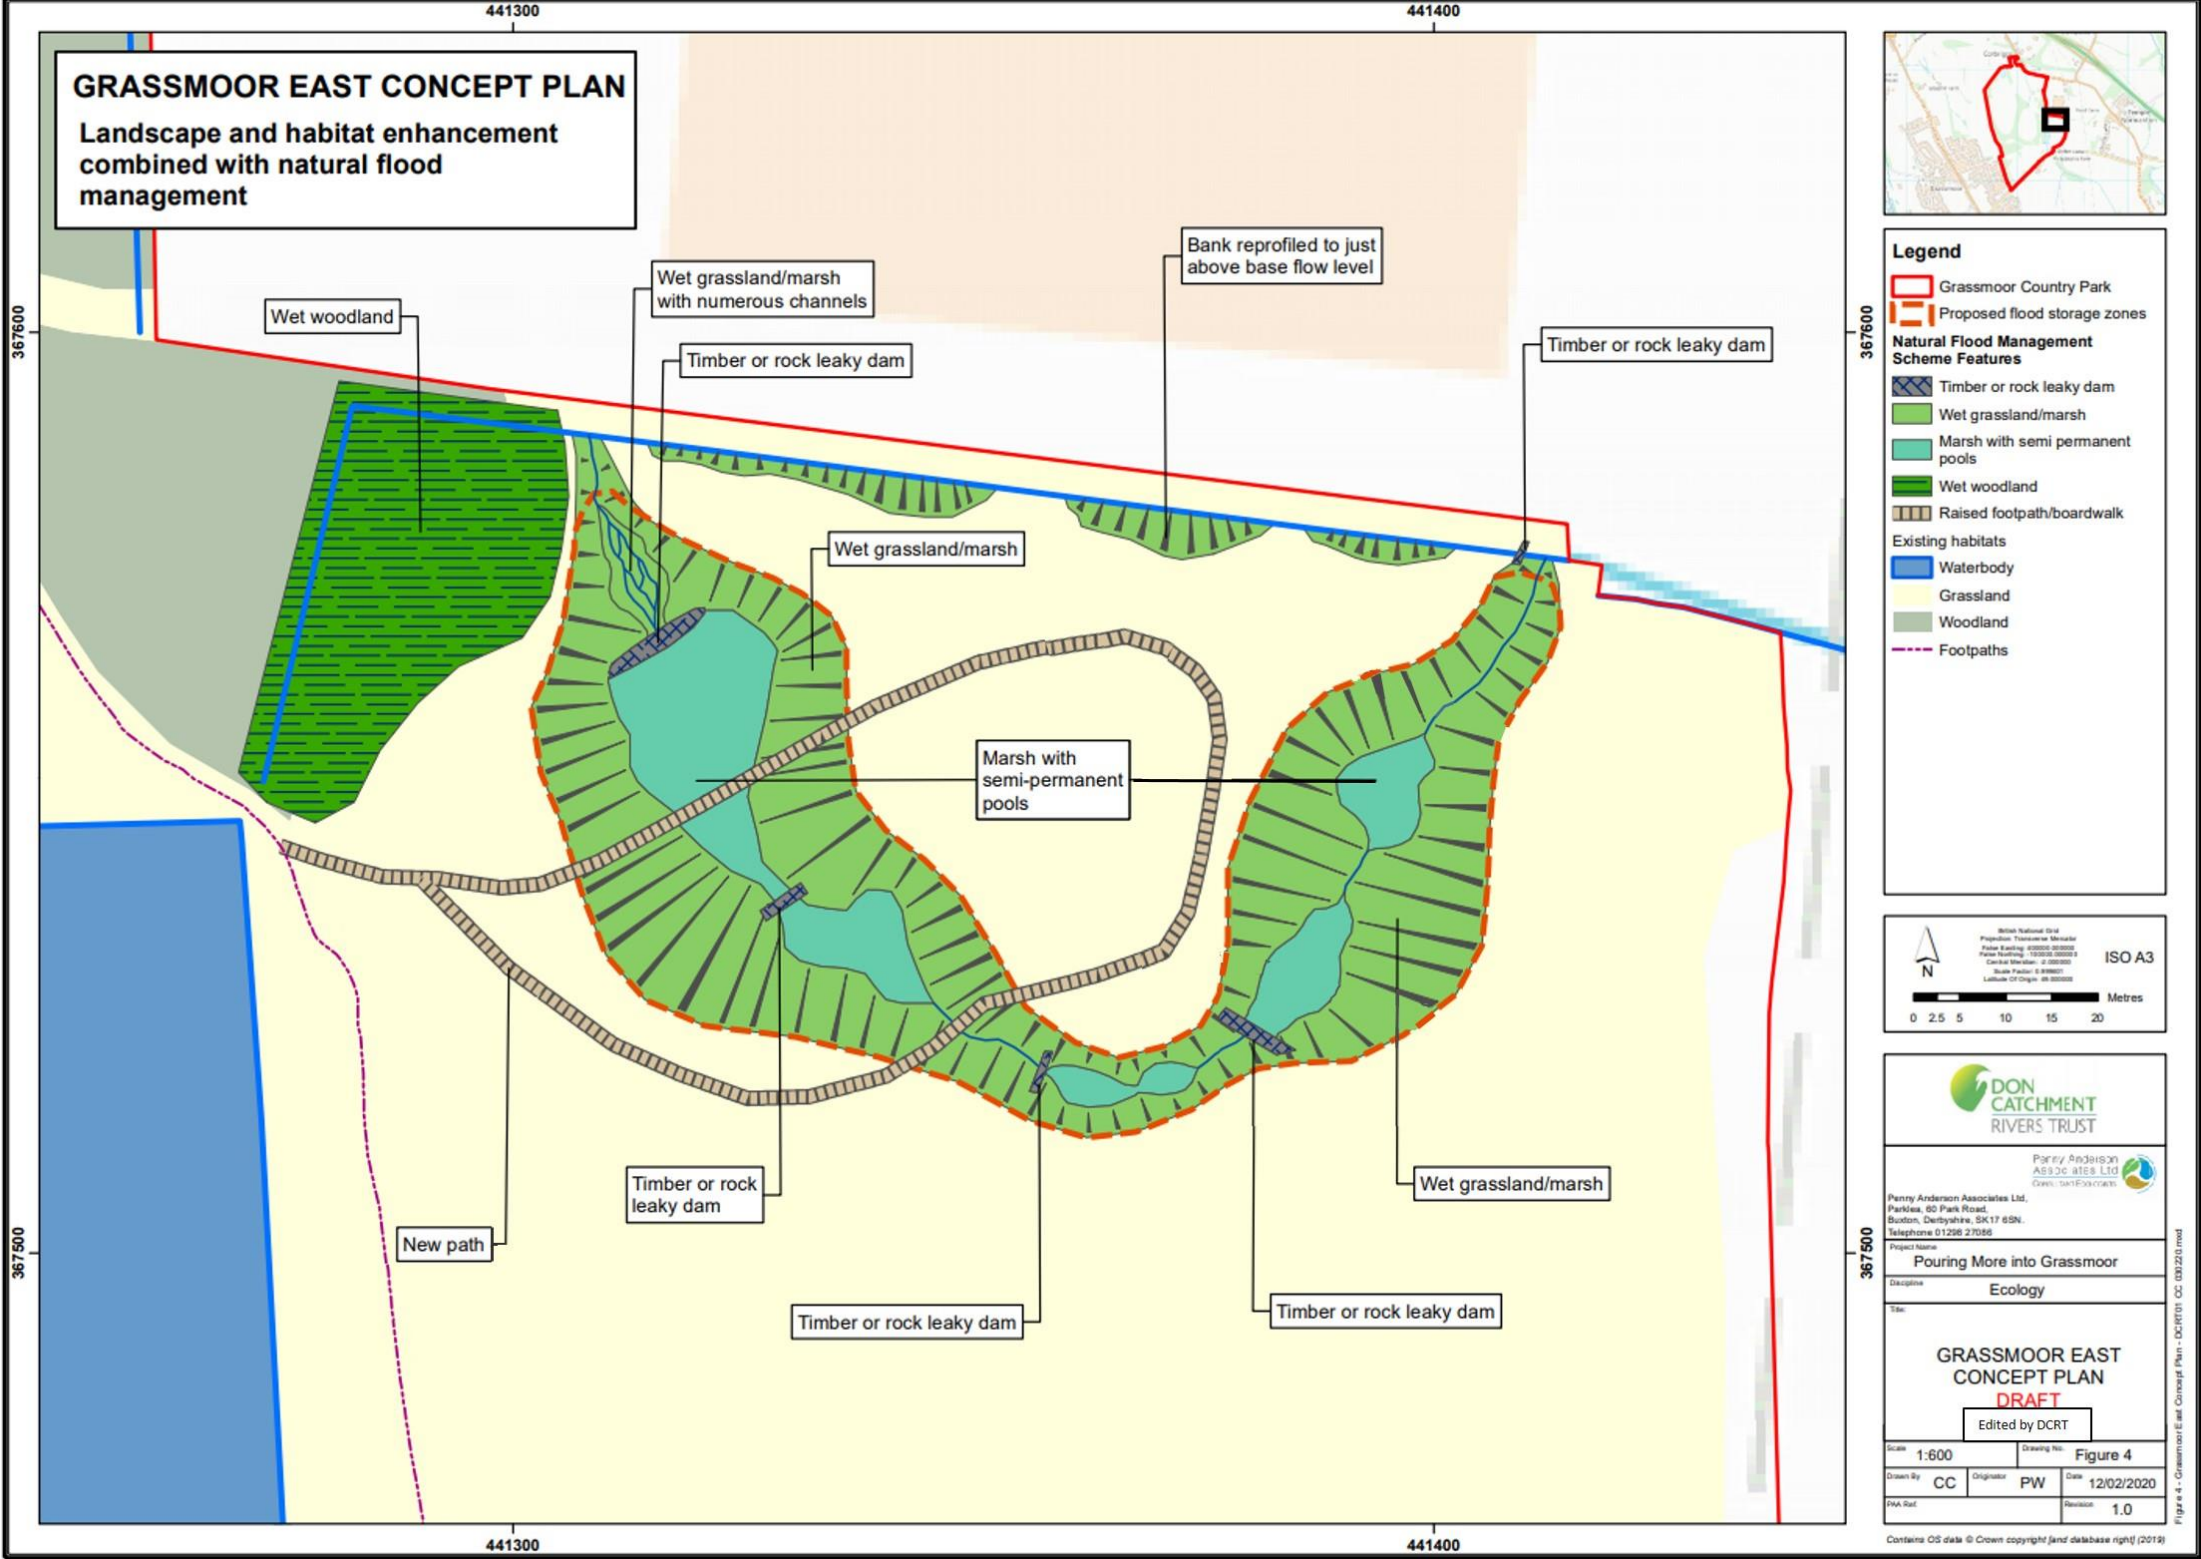

- Legend**
- Grassmoor Country Park
 - Proposed flood storage zones
 - Natural Flood Management Scheme Features**
 - Timber or rock leaky dam
 - Wet grassland/marsh
 - Marsh with semi permanent pools
 - Wet woodland
 - Raised footpath/boardwalk
 - Existing habitats**
 - Waterbody
 - Grassland
 - Woodland
 - Footpaths

British National Grid
 Projection: Transverse Mercator
 False Easting: 400000.000000
 False Northing: 6300000.000000
 Central Meridian: 2.000000
 Scale Factor: 0.999600
 Latitude Of Origin: 53.000000

ISO A3

Metres

0 2.5 5 10 15 20



Penny Anderson Associates Ltd
 ParkView, 20 Park Road,
 Boston, Derbyshire, SK17 6SN,
 Telephone 01228 270366

Project Name:
Pouring More into Grassmoor

Discipline:
Ecology

GRASSMOOR EAST CONCEPT PLAN			
DRAFT			
Edited by DCRT			
Scale: 1:600	Drawing No: Figure 4		
Drawn By: CC	Original: PW	Date: 12/02/2020	
PWA Ref:	Revision: 1.0		

Contains OS data © Crown copyright [and database right] (2018)